

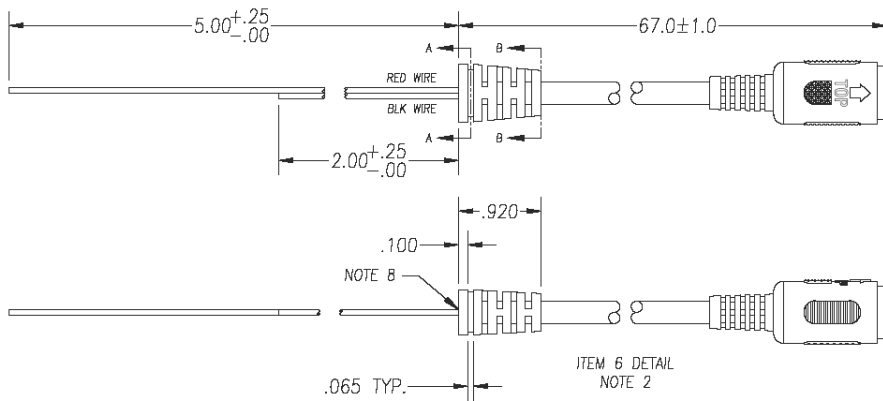


DETAIL B
(PIN LAYOUT)
SCALE: 4.0

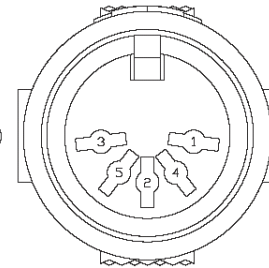

WIRE LIST		
WIRE #	MATERIAL ITEM #	LENGTH + .25/- .00
1	9	8.75
2A	8	6.00
2B	8	2.00
3	9	5.00
4	8	5.50
5A	9	6.00
5B	9	3.25
6	9	5.00

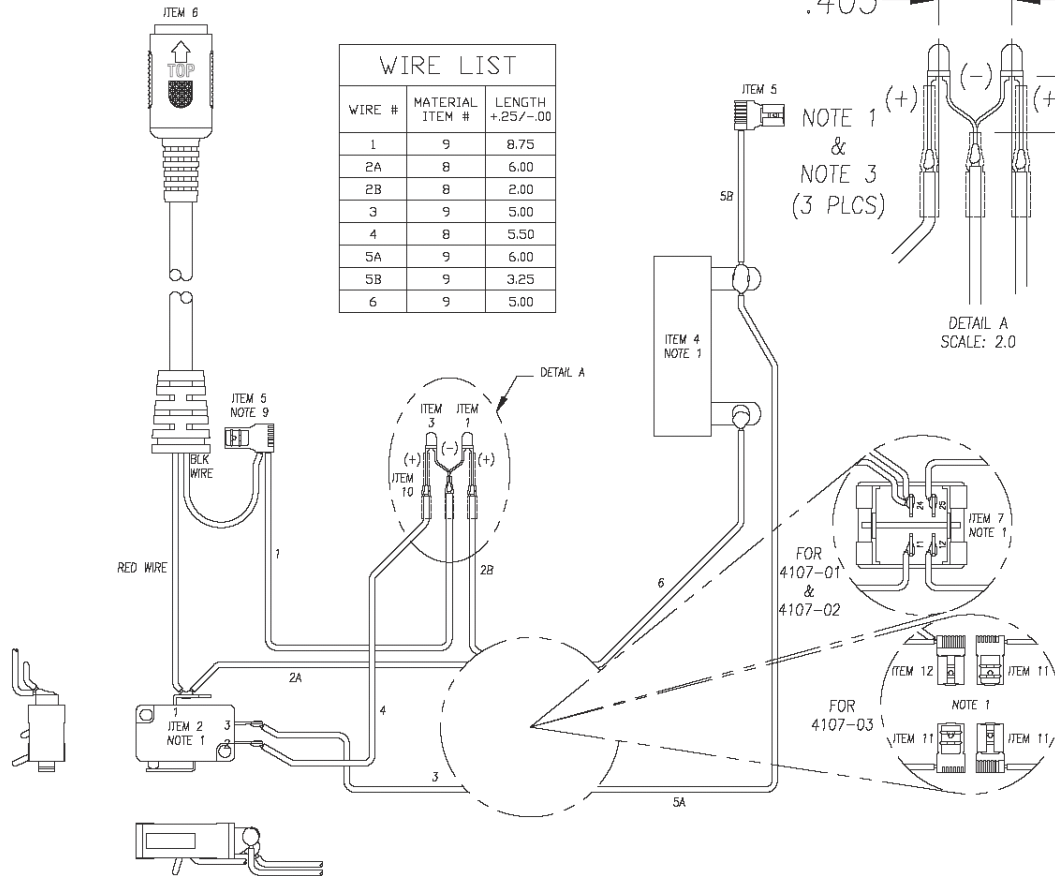

NOTES AND SPECIFICATIONS

- ALL WIRE CONNECTIONS TO BE ORIENTED AND SOLDERED/CRIMPED IN POSITION AS SHOWN IN VIEWS. SOLDER CONNECTIONS ON ITEM 7 MUST BE SOLDERED VERTICALLY.
- MOLDED CABLE SHALL CONSIST OF MOLDED-IN STRAIN RELIEF AND 5 POSITION DIN RECEPTACLE. COLOR: WHITE.
- SHRINK WRAP LEADS AS SPECIFIED.
- CERTIFICATE OF COMPLIANCE REQUIRED.
- SUPPLIER: 100585
- NO COMPONENT SUBSTITUTIONS WILL BE ACCEPTABLE WITHOUT PRIOR KNC APPROVAL
- ASSEMBLIES MUST BE INDIVIDUALLY PACKAGED
- CUT GROUND WIRE FLUSH TO STRAIN RELIEF
- MARK ITEM WITH PERMANENT RED INK


1	-	-	EA	12		FASTON FLAG, .250 X .032, 16-14 AWG, MOLEX P/N: 190080024
3	-	-	EA	11		FASTON FLAG, .250 X .032, 22-18 AWG; MOLEX P/N: 190080006
AR	AR	AR	EA	10		3/32" SHRINK TUBE, CLEAR POLYOLEFIN
27.5	27.5	27.5	IN	9		20 AWG, BLK, TEFLON INSULATED
15	15	15	IN	8		20 AWG, RED, TEFLON INSULATED
-	1	-	EA	7	4543-02	ROCKER SWITCH, GRAY
-	-	1	EA	7	4543-01	ROCKER SWITCH, BLACK
1	1	1	EA	6		MOLDED CABLE HO-CHIEH CA-BC019-0001C
2	2	2	EA	5		FASTON FLAG, .187 X .020, 22-18 AWG; MOLEX P/N: 190080001
1	1	1	EA	4		RESISTOR, 25W 1 OHM FVT25-1.0
1	1	1	EA	3		LED, RED; LUMEX P/N: SSL-LX3044ID-12V OR EQUIV.
1	1	1	EA	2		SWITCH, MICRO, ZIPPY VMN-06N-01A0-B
1	1	1	EA	1		LED, GRN; LUMEX P/N: SSL-LX3044GD-12V OR EQUIV.
-03	-02	-01	U/M	ITEM		COMPONENT PART NO.
QUANTITY FOR PART DASH NO.						DESCRIPTION

BILL OF MATERIALS FOR 4107

4107-03		EA		EA	WIRING HARNESS, TERMINATED
4107-02		EA		EA	WIRING HARNESS, GRAY ROCKER SWITCH
4107-01		EA		EA	WIRING HARNESS, BLACK ROCKER SWITCH

PART NUMBER	SAC	BOM	SALES	PURCH	DESCRIPTION
					UNIT OF MEASURE (U/M)
MATERIAL:					PROJECT THROMCAT XT
FINISH:					DRAWN BY MJF
CONFIDENTIAL & PROPRIETARY INFORMATION OF KENNEY NASH CORPORATION					UNLESS OTHERWISE SPECIFIED DIMENSIONS ARE IN INCHES (MM)
NOT TO BE REPRODUCED OR USED IN ANY MANNER OTHER THAN WITH THE EXPRESS WRITTEN PERMISSION OF KENNEY NASH CORPORATION					2 PLACE 3 PLACE 4 PLACE DECIMALS DECIMALS DECIMALS ANGLES ±.01 ±.005 ±.0001 ±.5°
					SURFACE FINISH .63/ OR BETTER REMOVE ALL BURRS AND BREAK ALL SHARP EDGES
SCALE: 1:1					FORM 2402 Revision AC SHEET 1 OF 2
REV. 11/03/10					CA-BC019-0003C AF

REVISIONS				
REV	DESCRIPTION	BY	DATE	APPROVED
AF	SEE SHEET 1	MJF	11/03/10	

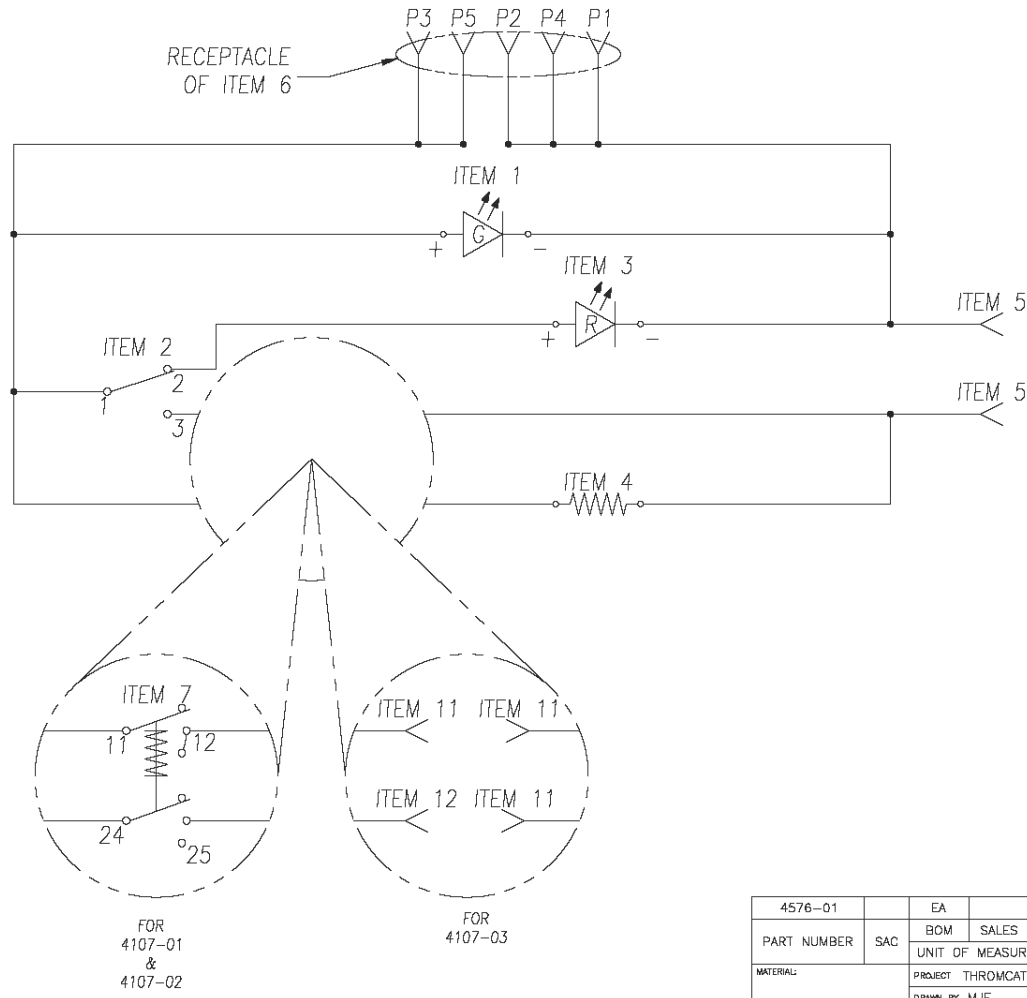

4576-01		EA		EA	WIRING HARNESS, THROMCAT 6F
PART NUMBER	SAC	BOM	SALES	PURCH	DESCRIPTION
MATERIAL:		UNIT OF MEASURE (U/M)			
FINISH:		PROJECT	THROMCAT XT		
CONFIDENTIAL & PROPRIETARY INFORMATION OF KENSEY NASH CORPORATION NOT TO BE REPRODUCED OR USED IN ANY MANNER OTHER THAN WITH THE EXPRESS WRITTEN PERMISSION OF KENSEY NASH CORPORATION		DRAWN BY MJF		TITLE	
		UNLESS OTHERWISE SPECIFIED DIMENSIONS ARE IN INCHES (MM) TOLERANCES ON		HO CHIEN WIRING HARNESS THROMCAT XT 4107	
		2 PLACE 3 PLACE 4 PLACE ANGLES DECIMALS DECIMALS DECIMALS ±.01 ±.005 ±.0001 ±.5° SURFACE FINISH 63/ OR BETTER REMOVE ALL BURRS AND BREAK ALL SHARP EDGES		CODE IDENT. SIZE DWS. NO. REV. AC C CA-BC019-0003C AF	
SCALE: 1:1		FORM 2402 Revision AC		SHEET 2 OF 2	